


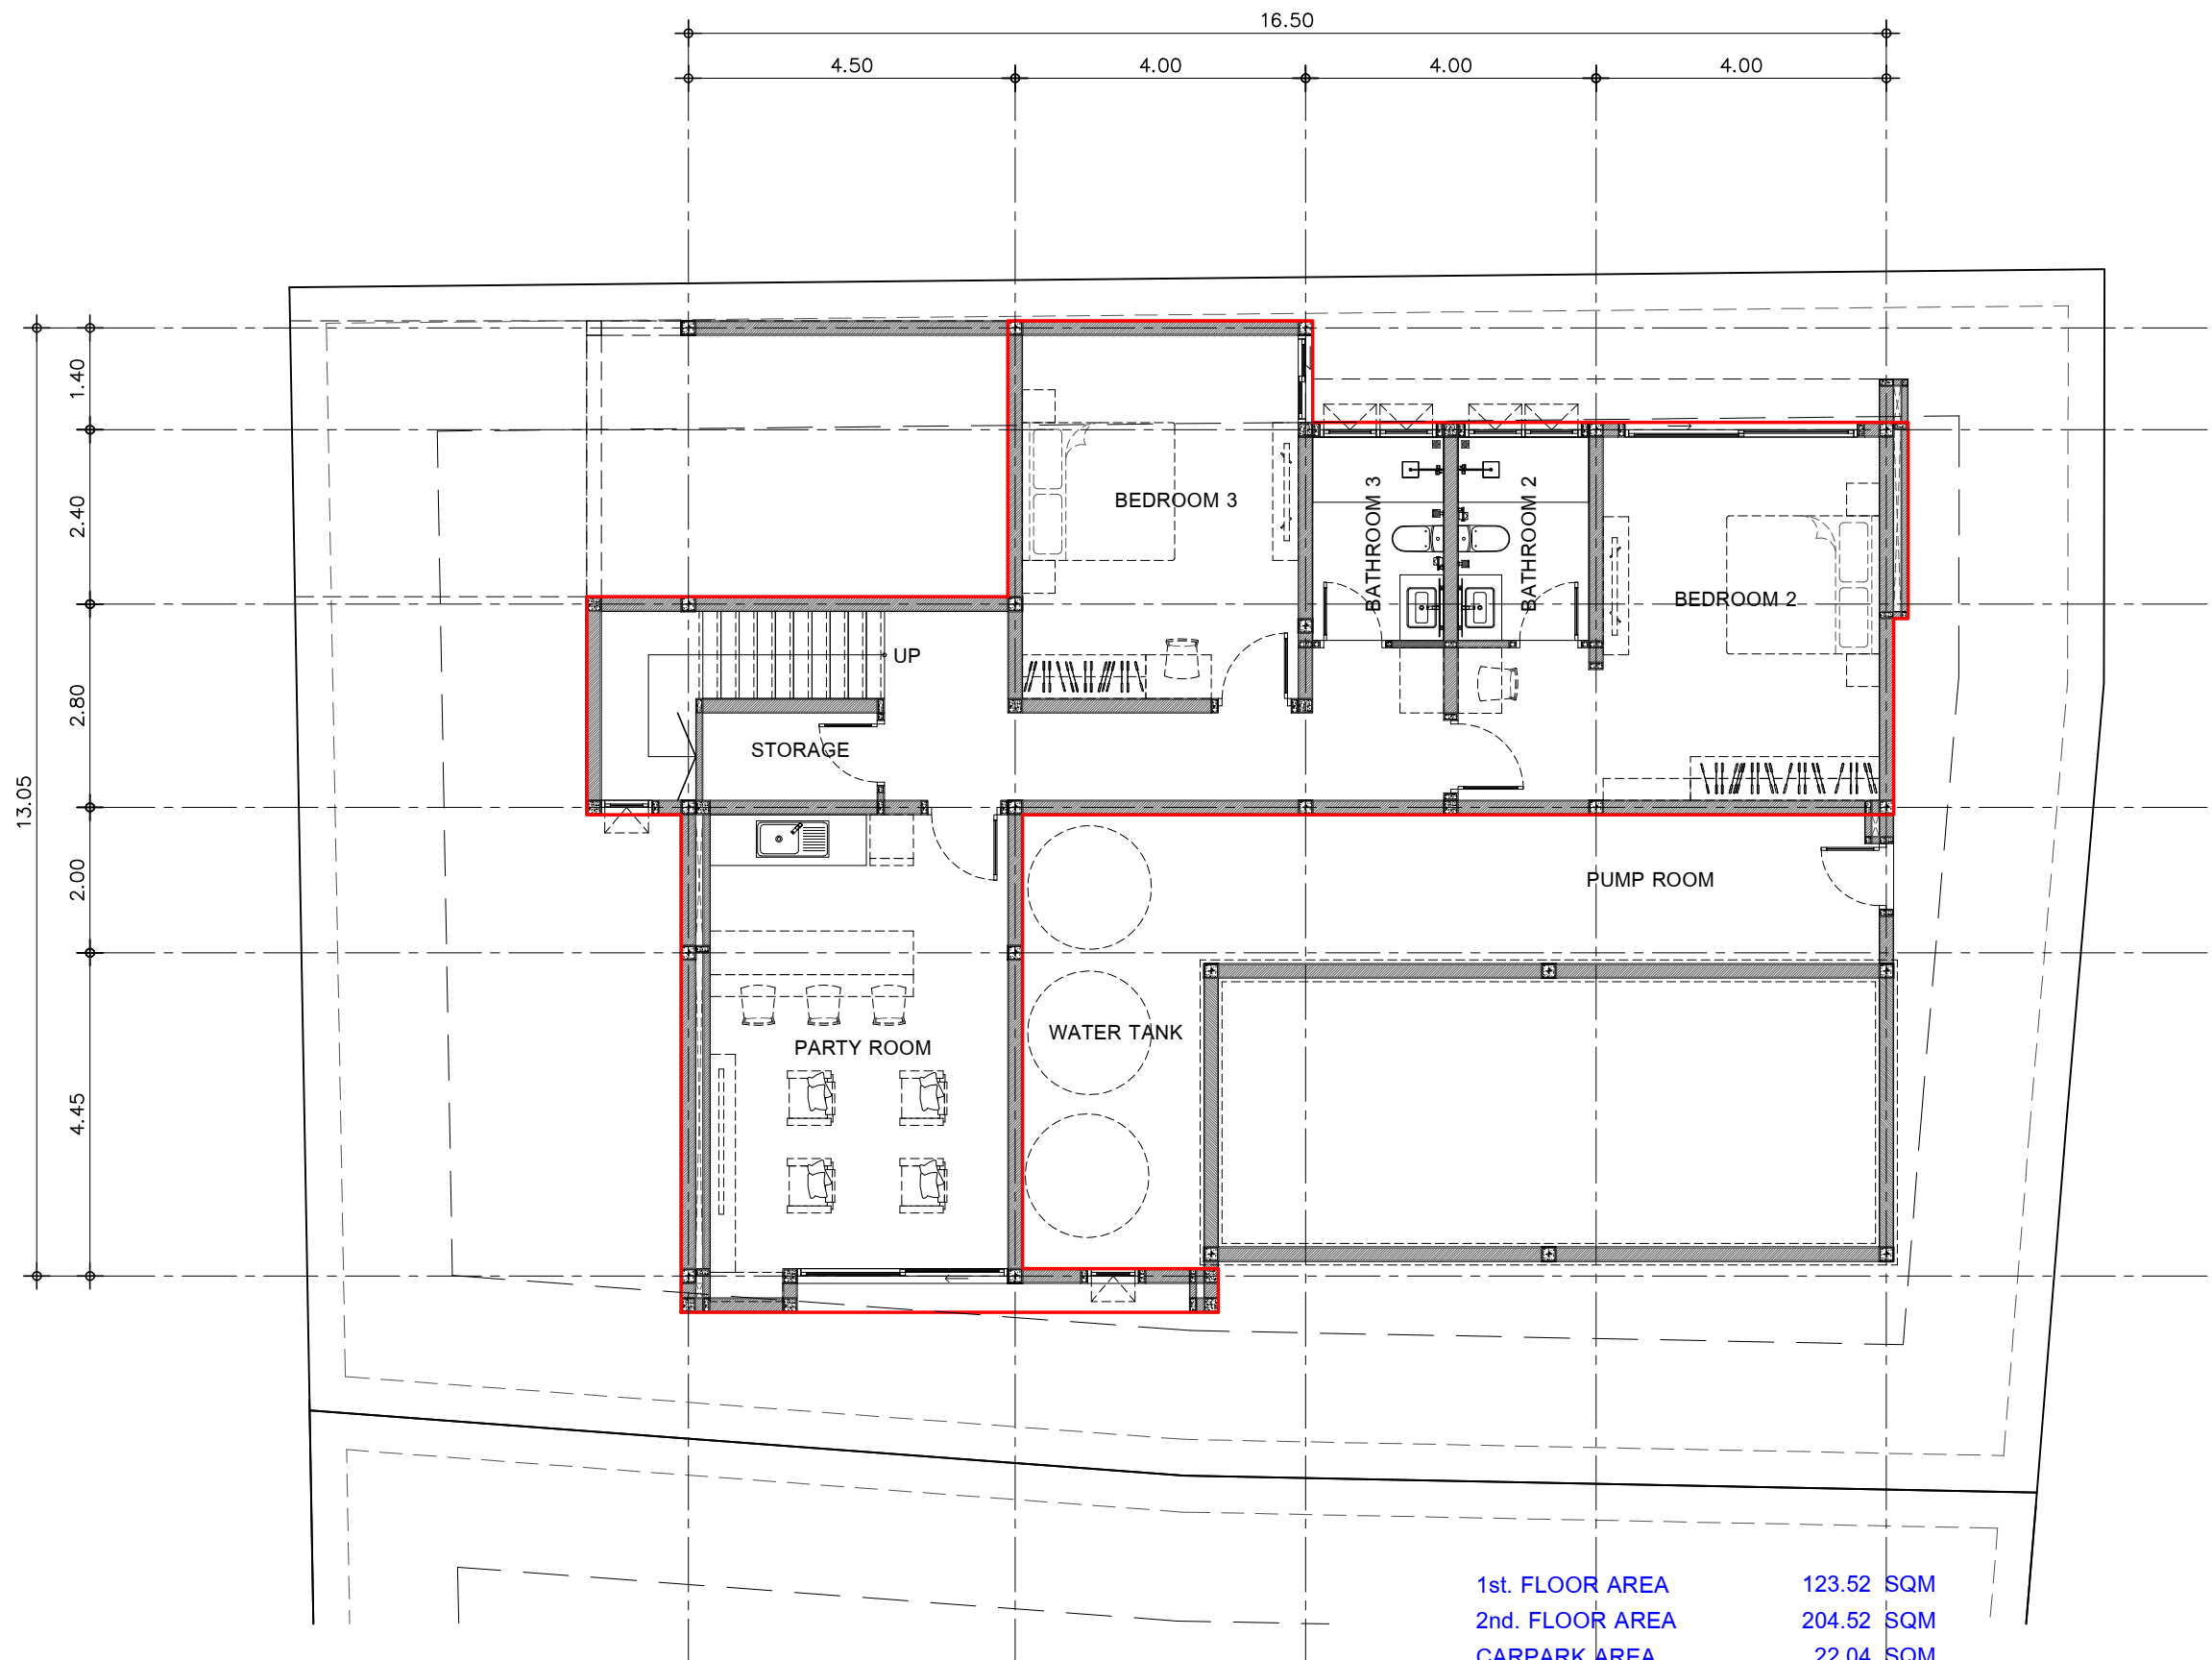

1st. FLOOR AREA	123.52	SQM
2nd. FLOOR AREA	204.52	SQM
CARPARK AREA	22.04	SQM

TOTAL AREA 350.08 SQM

NOT INCLUDE PUMP ROOM, WATER TANK,
DECORATE WALL, RETAINING WALL AREA

HOR32S-A
แปลนพื้นที่ 1
1st. FLOOR PLAN 1:100

HORIZON HOME

OWNER :
HORIZON HOME

DRAWING :
แปลนพื้นที่บน
1st. FLOOR PLAN

LOCATION :

ด.ป่อผุด
อ.เกาะสมุย จ.สุราษฎร์ธานี


DRAWING BY : Wut
PROJECT CODE :
HOR32S-AB

SCALE : 1:100

DATE : 2025-09-04

DRAWING NO: TOTAL :

A-01 00

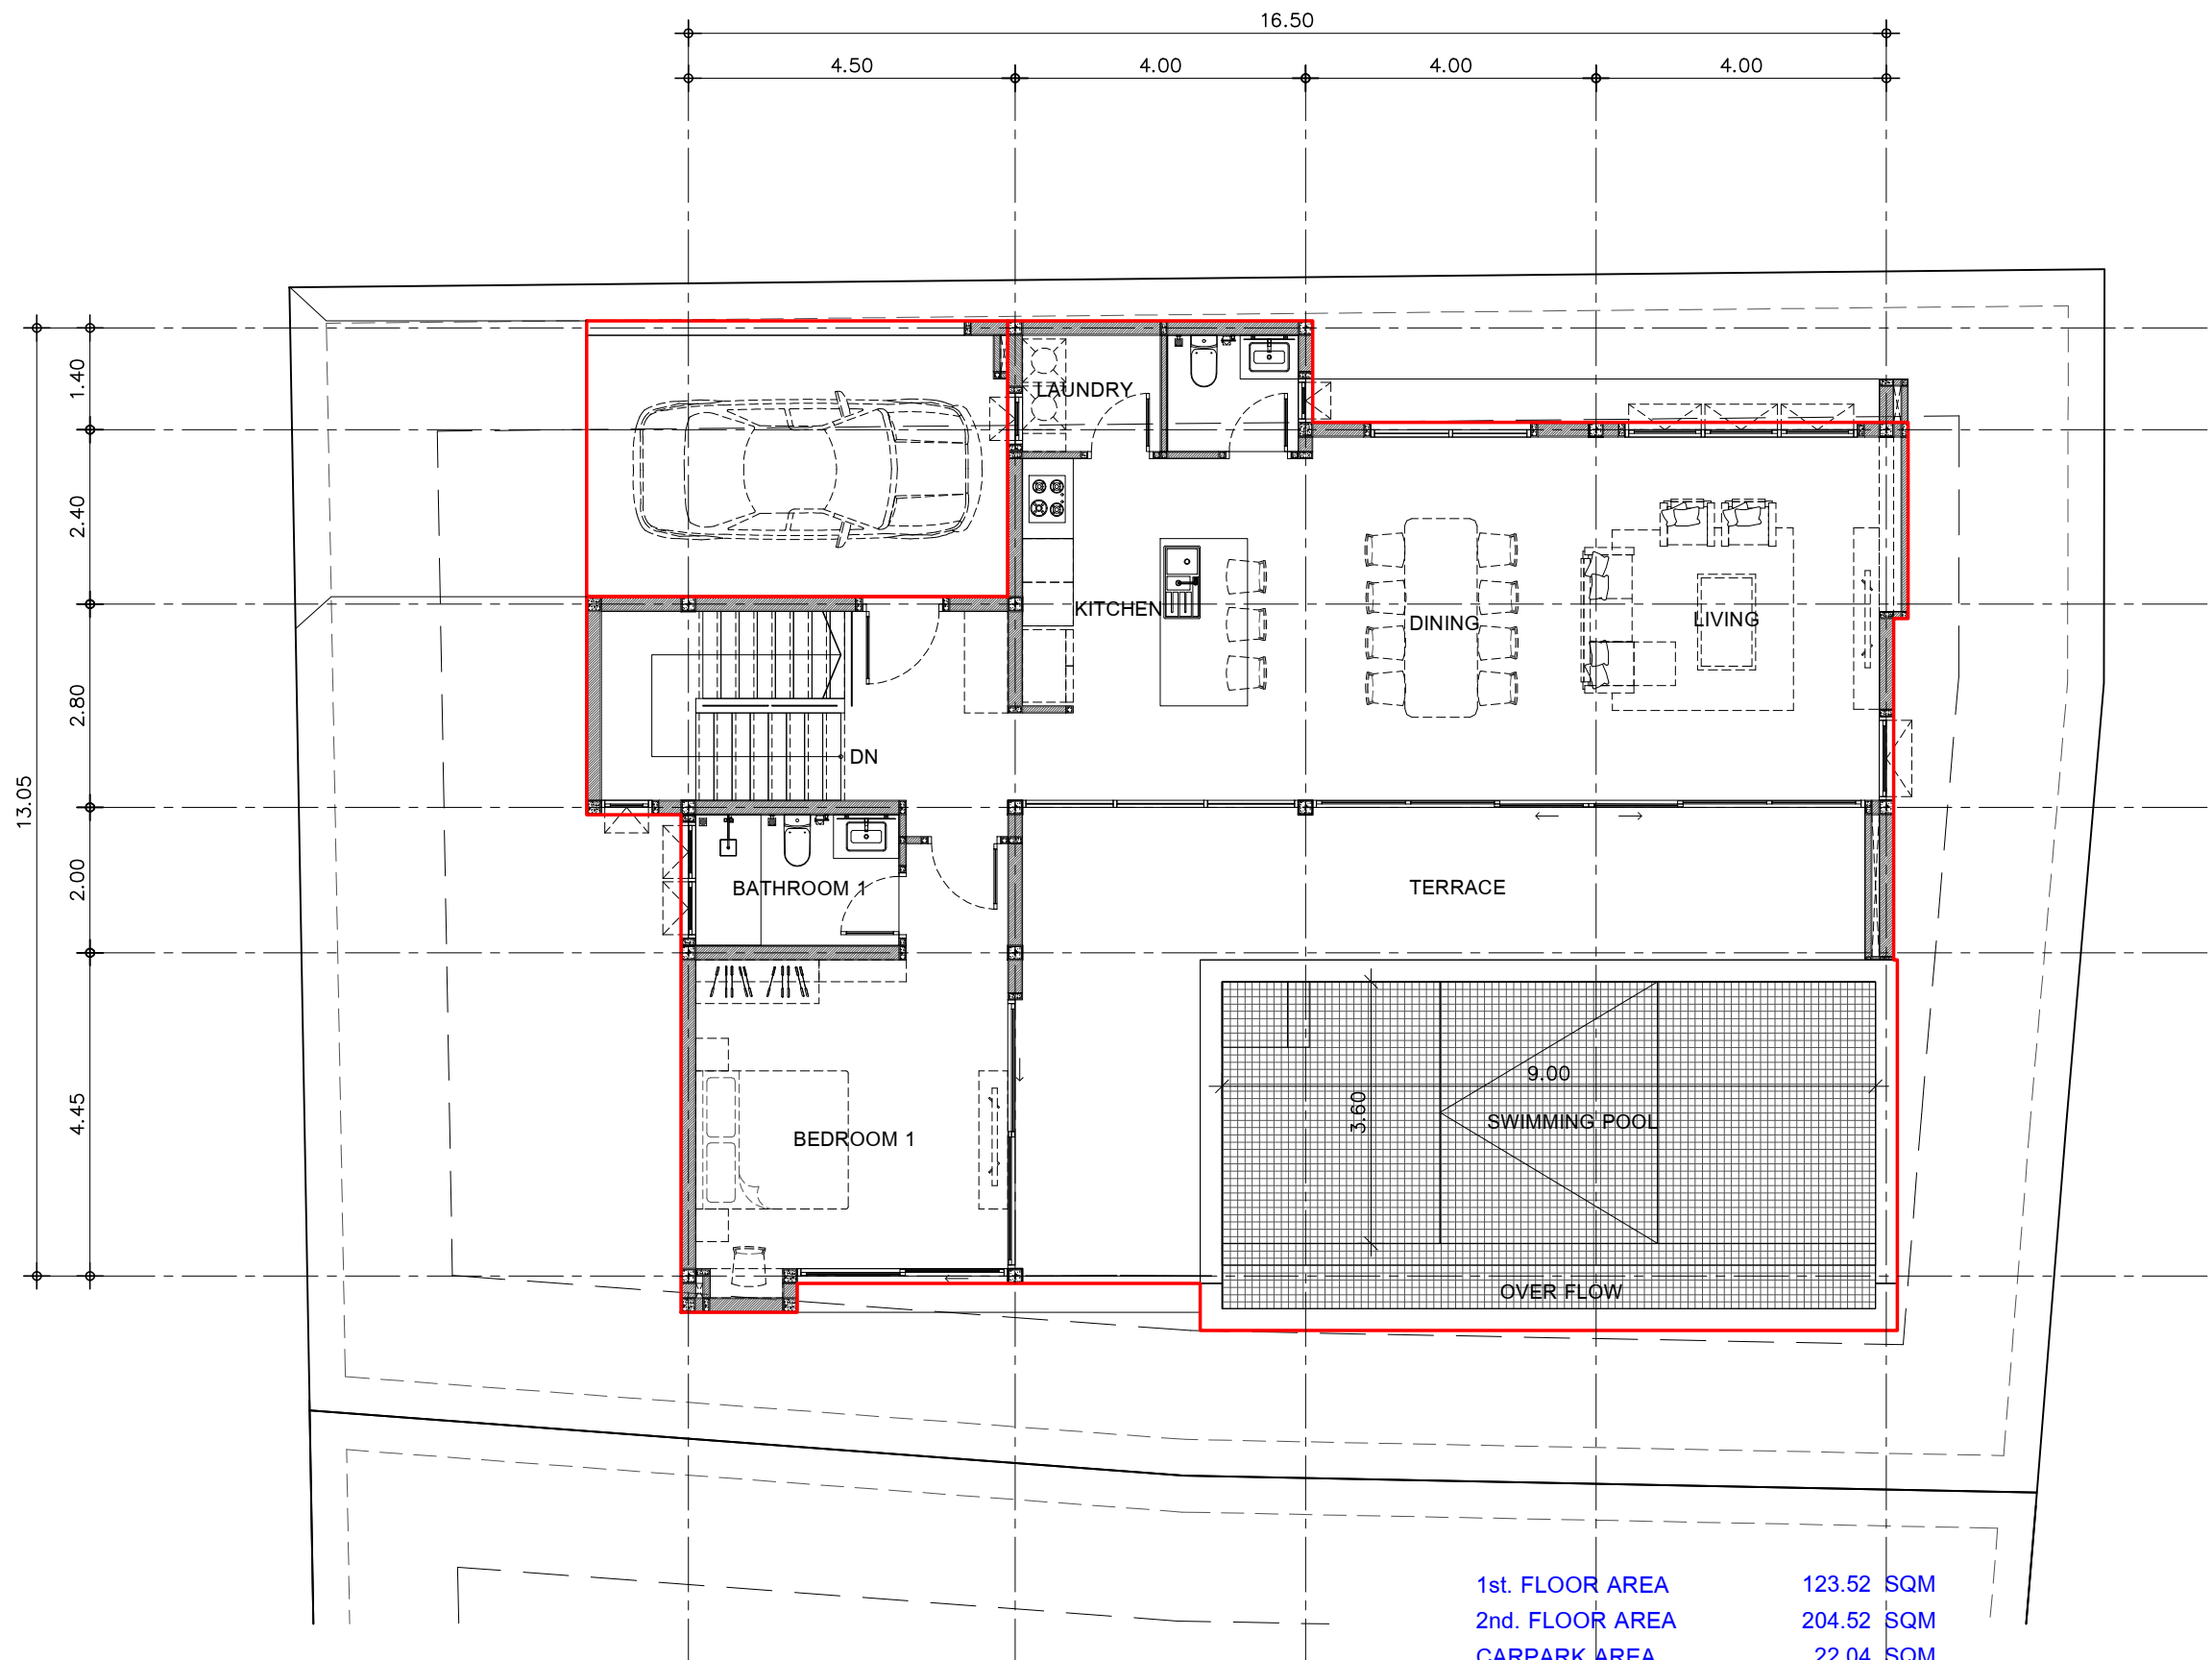

1st. FLOOR AREA	123.52	SQM
2nd. FLOOR AREA	204.52	SQM
CARPARK AREA	22.04	SQM

TOTAL AREA 350.08 SQM

NOT INCLUDE PUMP ROOM, WATER TANK,
DECORATE WALL, RETAINING WALL AREA

HOR32S-A
แปลนพื้นที่ 2
2nd. FLOOR PLAN 1:100

HORIZON HOME

OWNER :
HORIZON HOME

DRAWING :
แปลนพื้นที่ 2
2nd. FLOOR PLAN

LOCATION :

ด.ป่อผุด
อ.เกาะสมุย จ.สุราษฎร์ธานี

DRAWING BY : Wut
PROJECT CODE :
HOR32S-AB

SCALE : 1:100

DATE : 2025-09-04

DRAWING NO: TOTAL :

A-02 00